



**Symbol Key**

- door type
- window type
- wall/floor/roof type
- material
- revision
- detail number sheet number
- section number sheet number
- elevation number sheet number
- structural gridlines

- GENERAL NOTES:**
1. Interior dimensions are to the face of stud unless otherwise noted.
  2. Exterior dimensions are to the face of sheathing / face to concrete foundation unless otherwise noted.
  3. Insulation shown in sections does not necessarily represent the full extent of the area to be insulated. Where a wall, floor, or roof is shown with insulation it is intended that the entire section of the wall, floor or roof is to be insulated. This is typical for all details.
  4. PT denotes pressure-treated; SAM denotes self-adhering membrane; CS denotes combed spruce.
  5. Preservative treatment of the PT strapping, blocking at plywood sheathing is to be CCA.
  6. Fully insulate all rough opening void spaces.

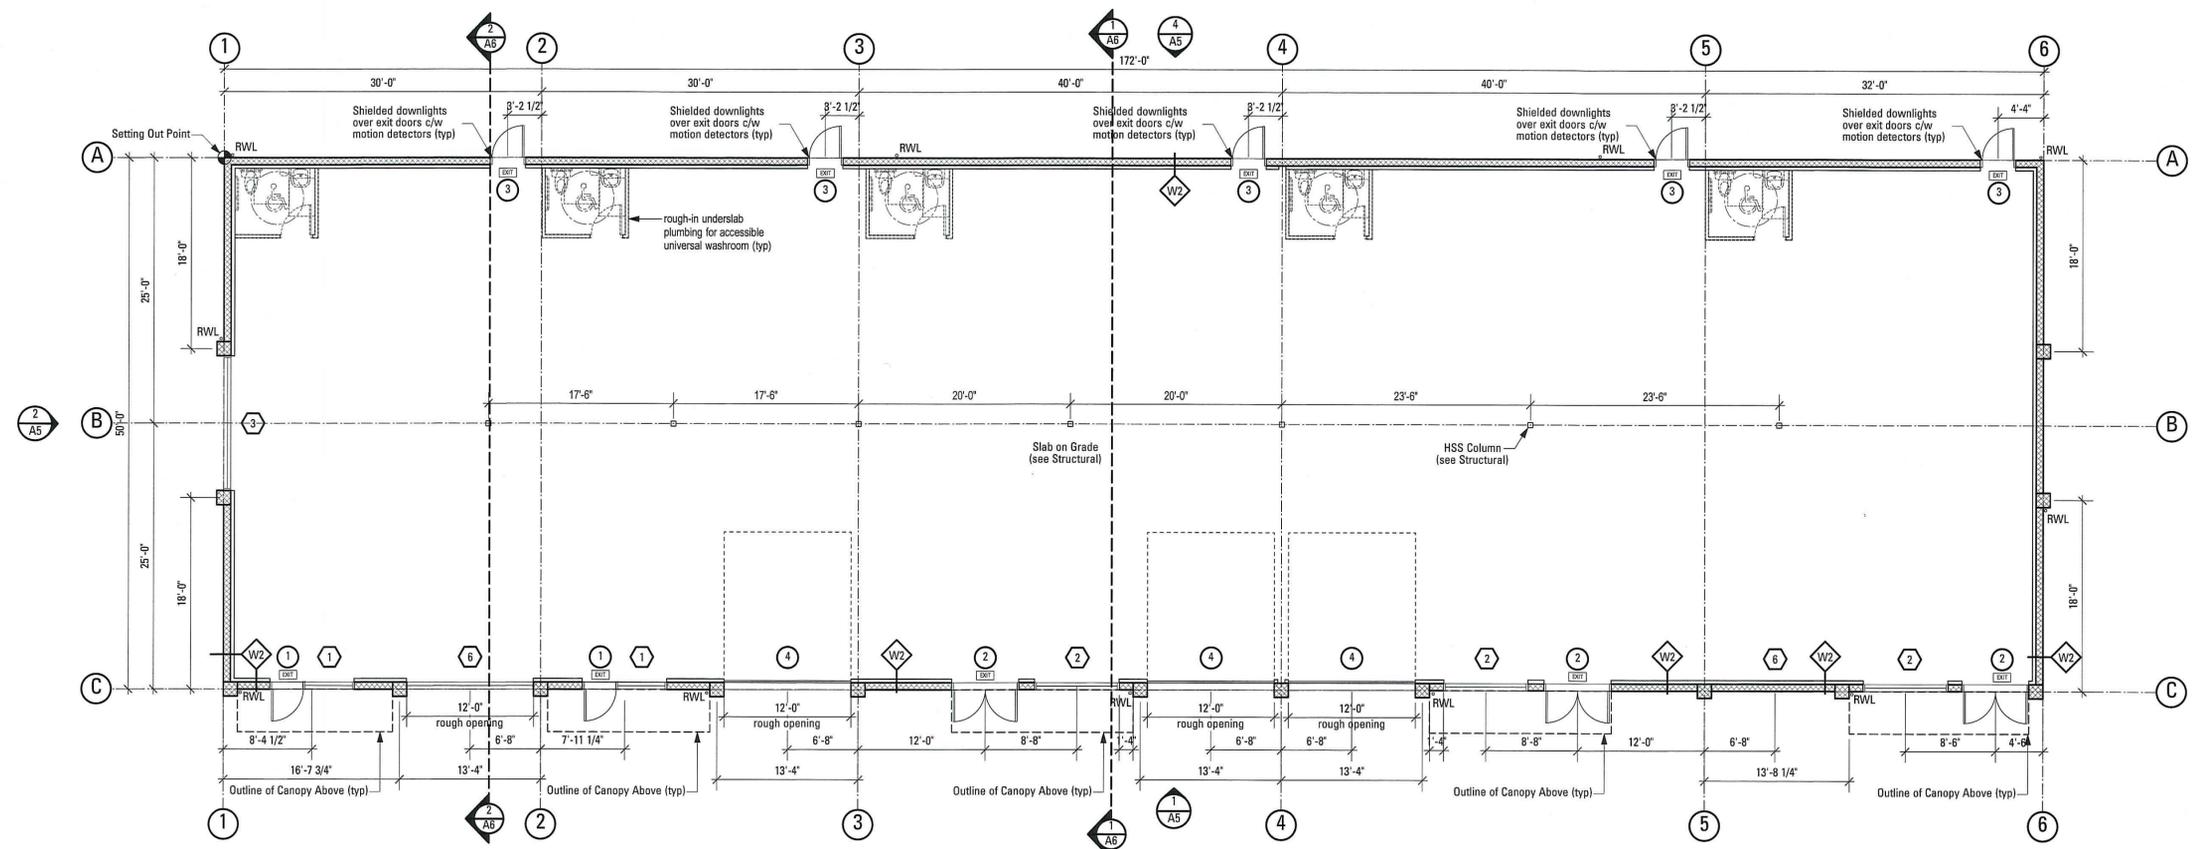

**1 Building 8 - Main Floor Plan**  
Scale: 1/8" = 1'-0"

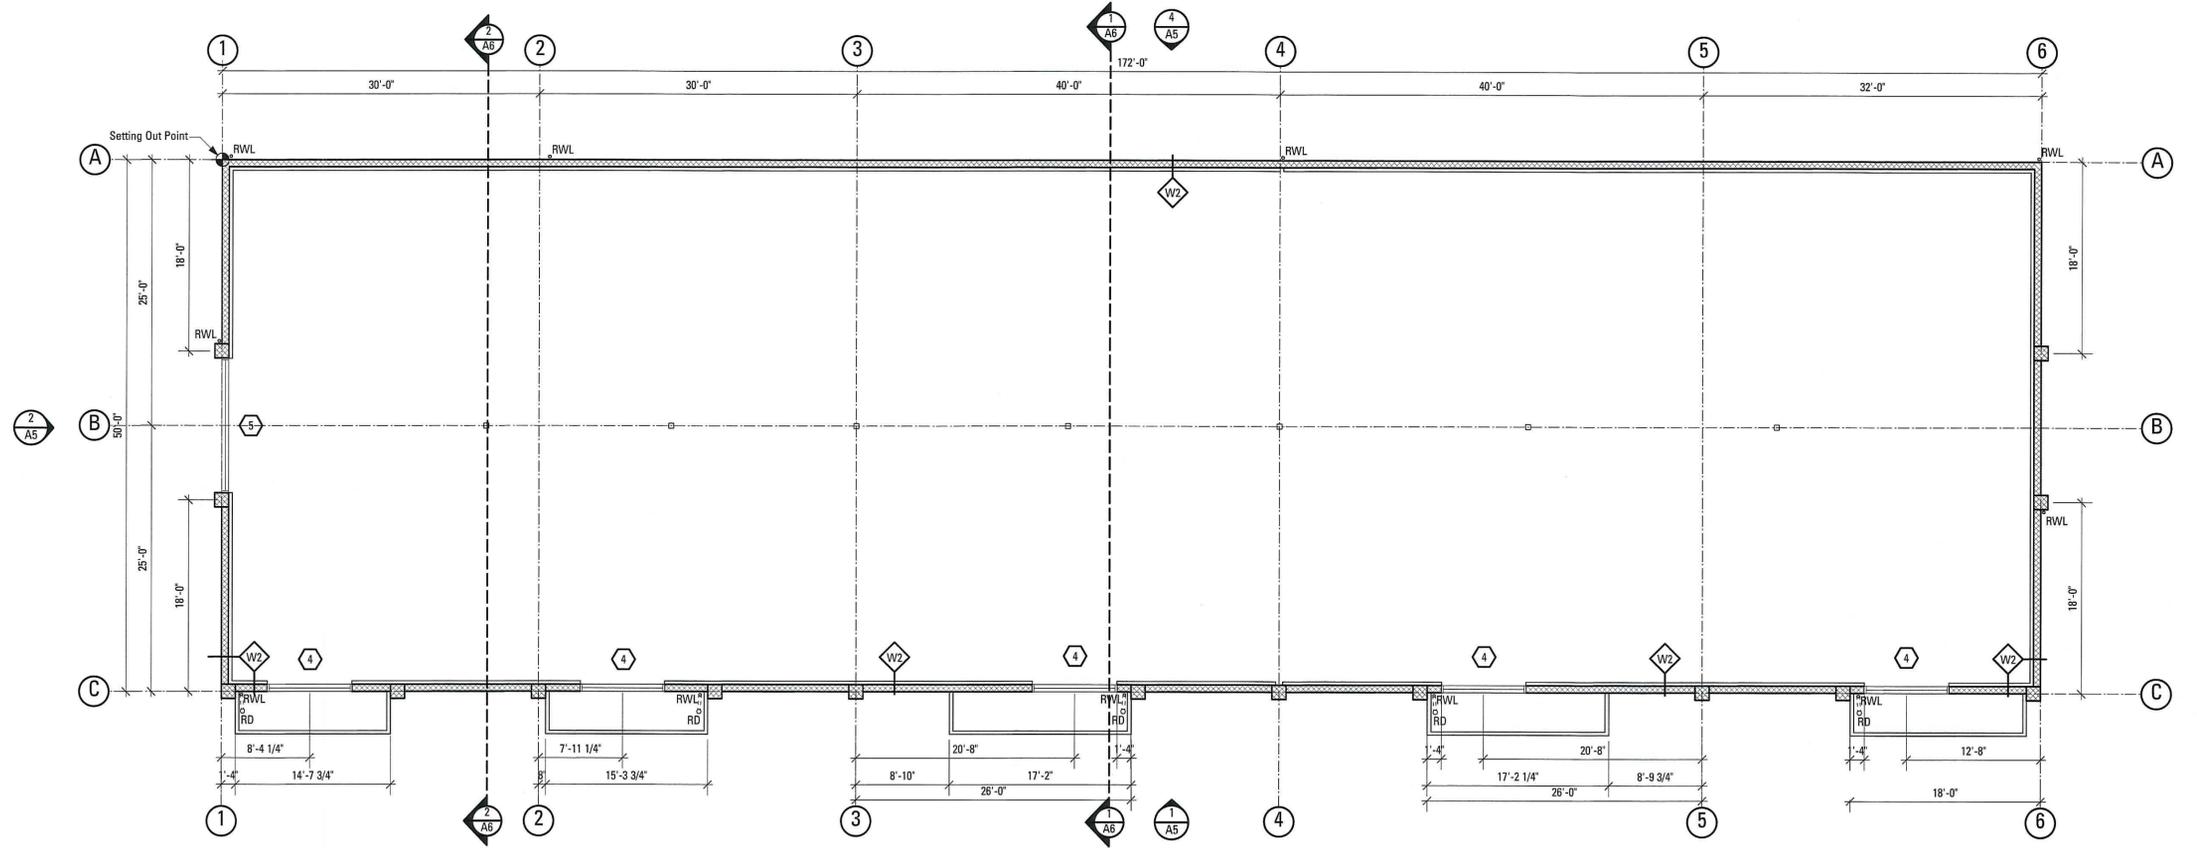

**2 Building 8 - Upper Window Plan**  
Scale: 1/8" = 1'-0"

REVISION	DATE

ISSUED FOR:	DATE
Co-Ordination	2018.07.06
Co-Ordination	2020.05.11
Building Permit Submission	yyyy.mm.dd
Construction	yyyy.mm.dd

© Copyright reserved. This drawing remains the exclusive property of the Architect and may not be re-used or reproduced without written consent of the Architect.

**ISSUED FOR:  
Building Permit  
Application**

**Joe Newell  
architect inc.**

2-101 Presley Pl, Victoria, BC, V9B 0S4  
T (250) 382-4240 F (250) 382-5733  
www.joewellarchitect.com

PROJECT No.: 180513  
**5301 Chester Road, Duncan, B.C.**  
**Building 8 - Parlor Business Centre**  
for  
**Parlor Group**

TITLE  
**Main & 2nd Floor Plans**

DATE: May 11, 2020 SHEET  
SCALE: 1/8" = 1'-0" **A3**  
DRAWN BY: RP REV. of 7